


#3

POTOMAC VIEW ROAD

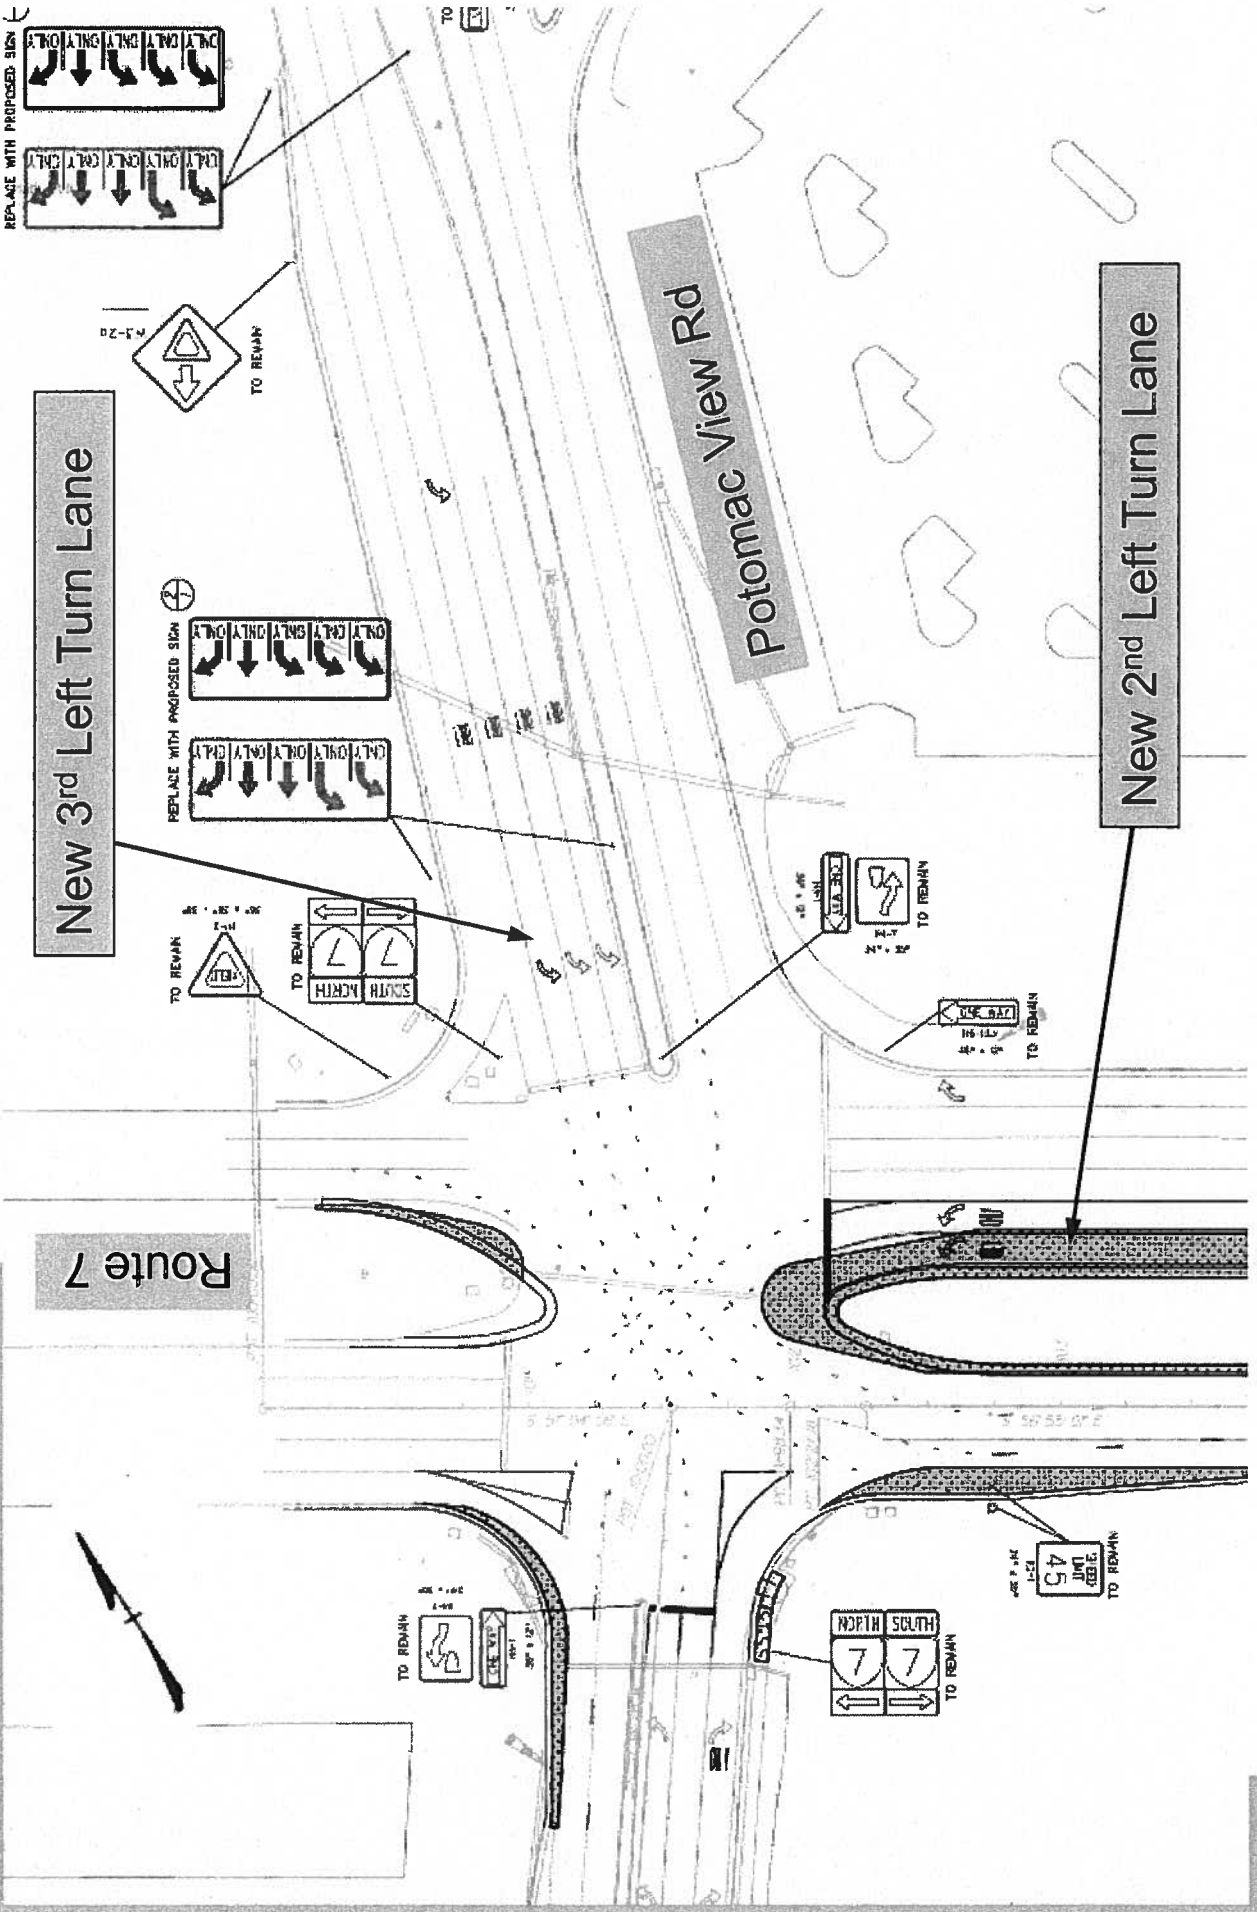

Route 7

New 3rd Left Turn Lane

New 2nd Left Turn Lane

Potomac View Rd

STERLING BLVD

Lanes shifted toward median to allow new right turn lane

Route 7

New Right Turn Lane

Access to/from Sterling Blvd to Close


W. Amherst Pl.

Sterling Blvd

New Lane Arrangement as Shown on Sign

New Acceleration Lane

E. Amherst St.

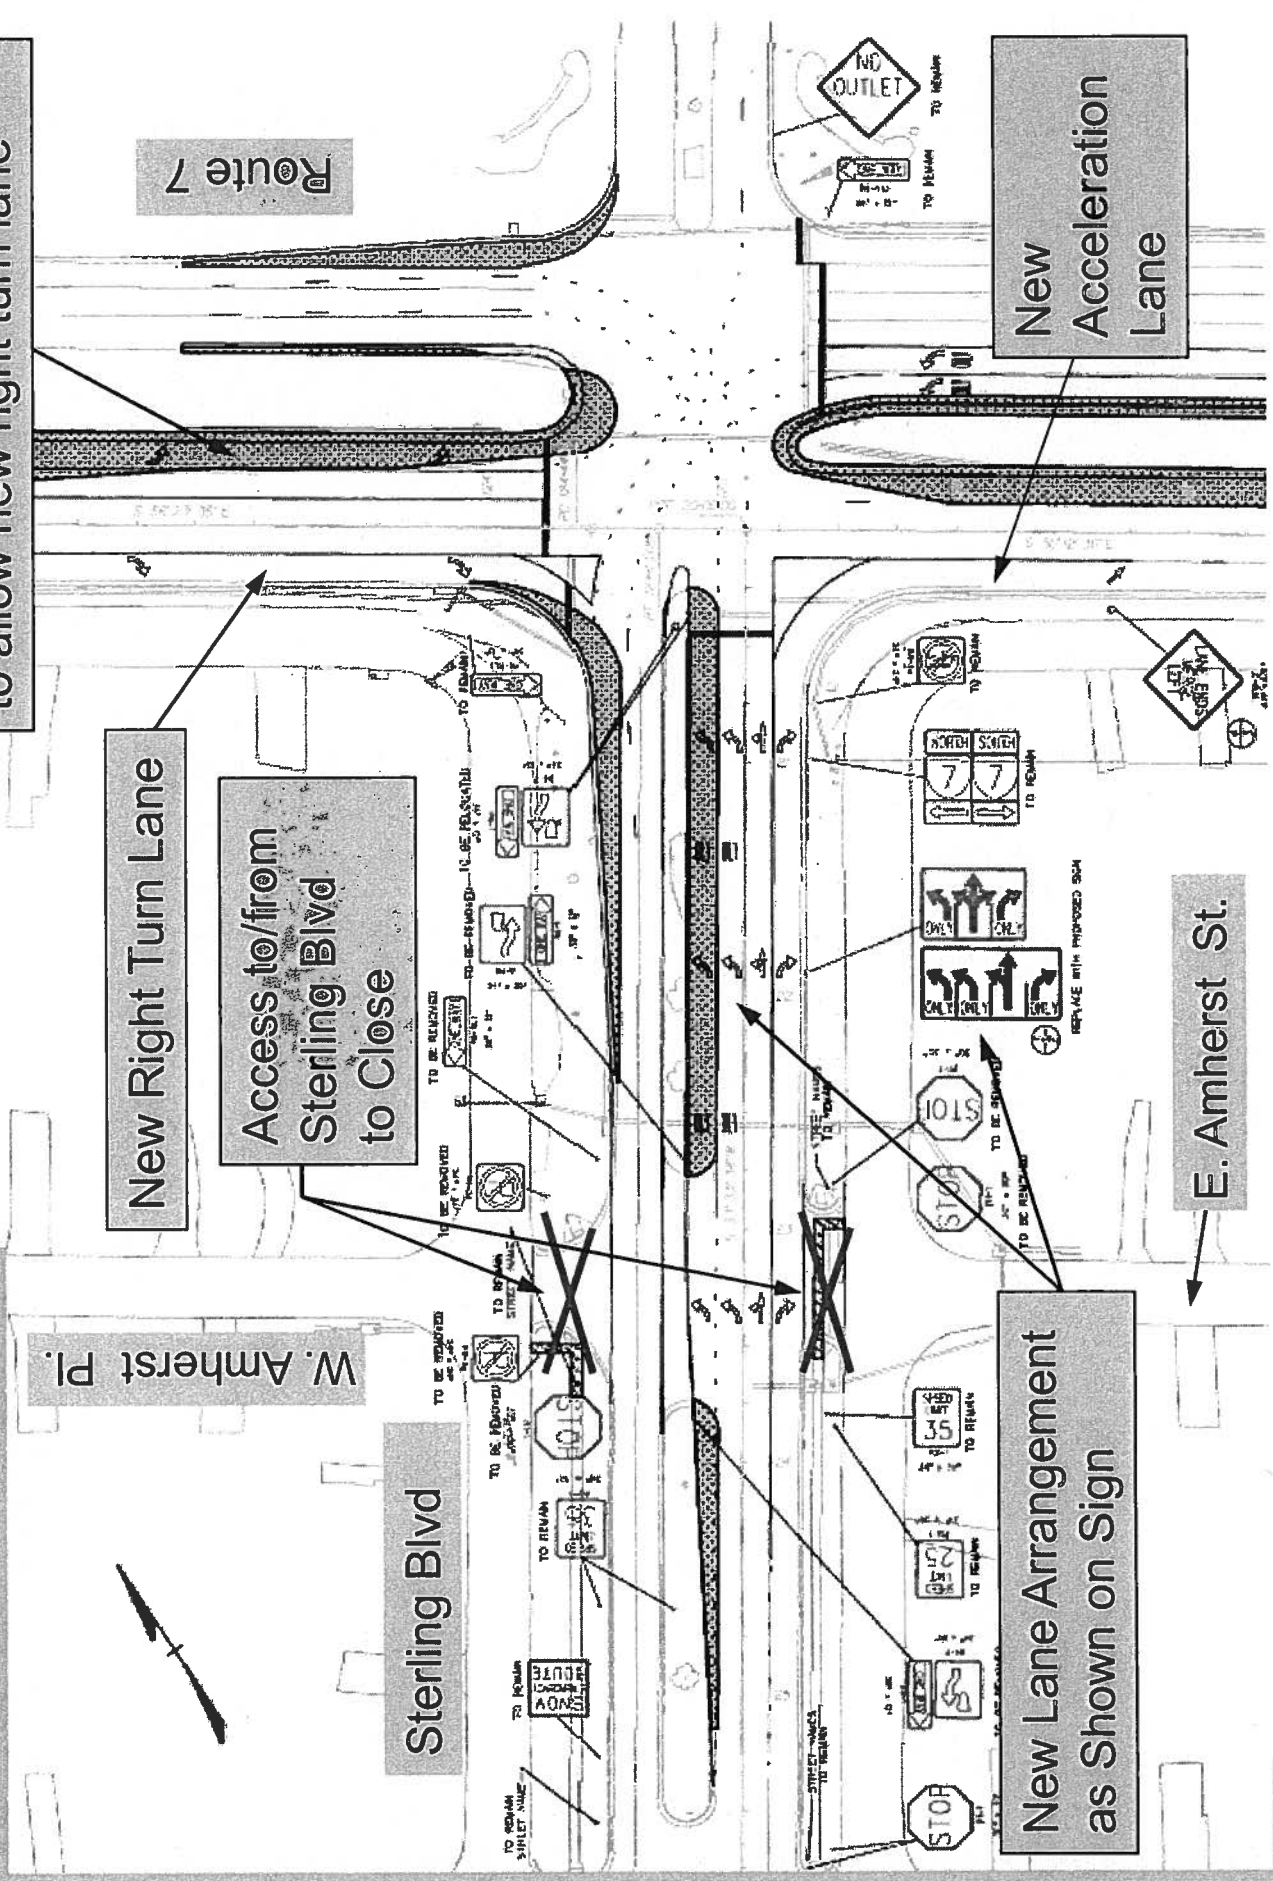

AUGUSTA DRIVE

Extended and Shifted Left Turn lane

New 3rd Left Turn Lane

Augusta Dr

2 Thru Lanes will
Shift to the right

Route 7

