


JAMES MONROE HIGHWAY (US ROUTE 15)

DESIGN SPEED: 50 MPH
GS-1 RURAL PRINCIPAL ARTERIAL

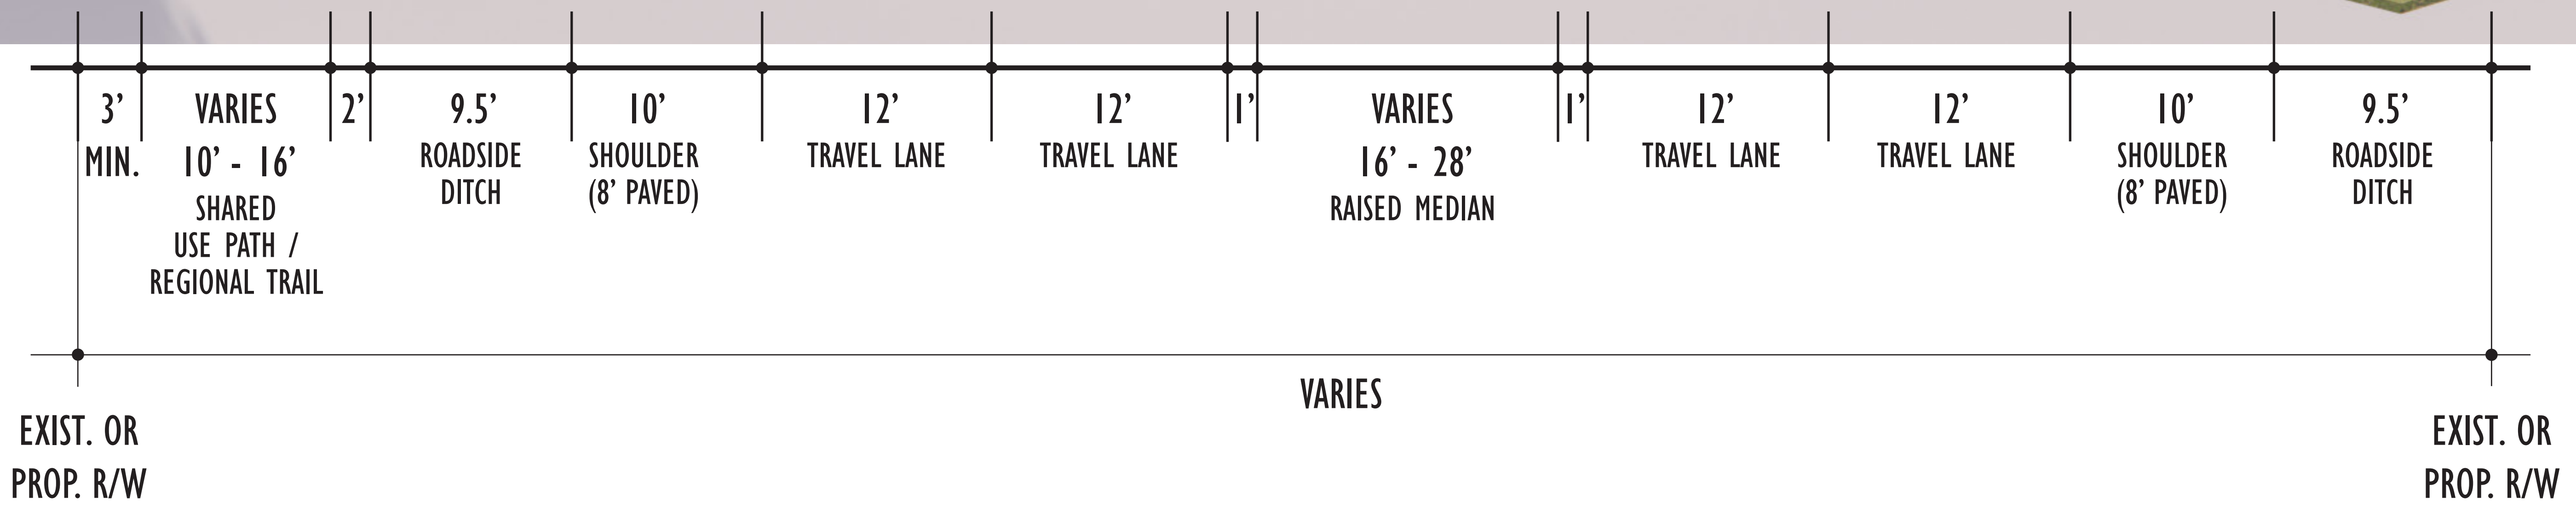

Route 15 Widening
Public Information Meeting

Typical Section

October 29, 2020

Scale: NTS

